



**BUILDING CODE COMPLIANCE OFFICE**  
METRO-DADE FLAGLER BUILDING  
140 WEST FLAGLER STREET, SUITE 1603  
MIAMI, FLORIDA 33130-1563  
(305) 375-2901 FAX (305) 375-2908

**CONTRACTOR LICENSING SECTION**  
(305) 375-2527 FAX (305) 375-2558

**CONTRACTOR ENFORCEMENT DIVISION**  
(305) 375-2966 FAX (305) 375-2908

**PRODUCT CONTROL DIVISION**  
(305) 375-2902 FAX (305) 372-6339

## **PRODUCT CONTROL NOTICE OF ACCEPTANCE**

**Therma-Tru Corporation**  
**1687 Woodlands Drive**  
**Maumee, OH 43537**

Your application for Notice of Acceptance (NOA) of:

**"Fiber Classic & Smooth Star" Inswing Residential Ins.Fiberglass Door**

under Chapter 8 of the Code of Miami-Dade County governing the use of Alternate Materials and Types of Construction, and completely described herein, has been recommended for acceptance by the Miami-Dade County Building Code Compliance Office (BCCO) under the conditions specified herein.

This NOA shall not be valid after the expiration date stated below. BCCO reserves the right to secure this product or material at any time from a jobsite or manufacturer's plant for quality control testing. If this product or material fails to perform in the approved manner, BCCO may revoke, modify, or suspend the use of such product or material immediately. BCCO reserves the right to revoke this approval, if it is determined by BCCO that this product or material fails to meet the requirements of the South Florida Building Code.

The expense of such testing will be incurred by the manufacturer.

**ACCEPTANCE NO.: 01-0912.04**  
**EXPIRES: 09/29/2006**

Raul Rodriguez  
Chief Product Control Division

**THIS IS THE COVERSHEET, SEE ADDITIONAL PAGES FOR SPECIFIC AND GENERAL**  
**CONDITIONS**  
**BUILDING CODE & PRODUCT REVIEW COMMITTEE**

This application for Product Approval has been reviewed by the BCCO and approved by the Building Code and Product Review Committee to be used in Miami-Dade County, Florida under the conditions set forth above.

Francisco J. Quintana, R.A.  
Director  
Miami-Dade County  
Building Code Compliance Office

**APPROVED: 11/29/2001**

APPROVED: November 29, 2001

EXPIRES: September 29, 2006

**NOTICE OF ACCEPTANCE: SPECIFIC CONDITIONS**

**1. SCOPE**

- 1.1 This **renews** Notice of Acceptance (NOA) No. **00-0928.02**, which was issued on October 19, 2000. It renews the approval of a fiberglass inswing door, as described in Section 2 of this NOA, designed to comply with the South Florida Building Code (SFBC), 1994 Edition for Miami-Dade County, for the locations where the pressure requirements, as determined by SFBC Chapter 23, do not exceed the Design Pressure Rating values indicated in the approved drawings.

**2. PRODUCT DESCRIPTION**

- 2.1 The Series "Fiberclassic" & "Smooth Star" Inswing Residential Insulated Fiberglass Door and its components shall be constructed in strict compliance with the following document: Drawing No **B0122**, Sheets 1 through 3 of 3, titled "titled "6/0 x 6/8 Fiber-Classic Inswing Moderate Climate Patio," prepared by manufacturer., dated 3/31/97 and revised on 2/3/99, bearing the Miami-Dade County Product Control renewal stamp with the NOA number and expiration date by the Miami-Dade County Product Control Division. This document shall hereinafter be referred to as the approved drawings.

**3. LIMITATIONS**

- 3.1 This approval applies to single unit applications of pair of doors and single door only, as shown in approved drawings. Single door units shall include all components described in the active leaf of this approval.

**4. INSTALLATION**


- 4.1 The inswing residential insulated fiberglass door and its components shall be installed in strict compliance with the approved drawings.
- 4.2 Hurricane protection system (shutters): The installation of these units **will require** a hurricane protective system.

**5. LABELING**

- 5.1 Each unit shall bear a permanent label with the manufacturer's name or logo, city, state and following statement: "Miami-Dade County Product Control Approved".

**6. BUILDING PERMIT REQUIREMENTS**

- 6.1 Application for building permit shall be accompanied by copies of the following:
- 6.1.1 This Notice of Acceptance
- 6.1.2 Duplicate copies of the approved drawings, as identified in Section 2 of this Notice of Acceptance, clearly marked to show the components selected for the proposed installation.
- 6.1.3 Any other documents required by the Building Official or the South Florida Building Code (SFBC) in order to properly evaluate the installation of this system.

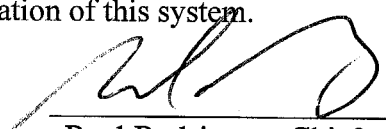  
\_\_\_\_\_  
Raul Rodriguez, Chief  
Product Control Division


APPROVED: November 29, 2001


EXPIRES: September 29, 2006

**NOTICE OF ACCEPTANCE: STANDARD CONDITIONS**


1. Renewal of this Acceptance (approval) shall be considered after a renewal application has been filed and the original submitted documentation, including test supporting data, engineering documents, are no older than eight (8) years.
2. Any and all approved products shall be permanently labeled with the manufacturer's name, city, state, and the following statement: "Miami-Dade County Product Control Approved", or as specifically stated in the specific conditions of this Acceptance.
3. Renewals of Acceptance will not be considered if:
  - a) There has been a change in the South Florida Building Code affecting the evaluation of this product and the product is not in compliance with the code changes;
  - b) The product is no longer the same product (identical) as the one originally approved;
  - c) If the Acceptance holder has not complied with all the requirements of this acceptance, including the correct installation of the product;
  - d) The engineer who originally prepared, signed and sealed the required documentation initially submitted is no longer practicing the engineering profession.
4. Any revision or change in the materials, use, and/or manufacture of the product or process shall automatically be cause for termination of this Acceptance, unless prior written approval has been requested (through the filing of a revision application with appropriate fee) and granted by this office.
5. Any of the following shall also be grounds for removal of this Acceptance:
  - a) Unsatisfactory performance of this product or process.
  - b) Misuse of this Acceptance as an endorsement of any product, for sales, advertising or any other purpose.
6. The Notice of Acceptance number preceded by the words Miami-Dade County, Florida, and followed by the expiration date may be displayed in advertising literature. If any portion of the Notice of Acceptance is displayed, then it shall be done in its entirety.
7. A copy of this Acceptance as well as approved drawings and other documents, where it applies, shall be provided to the user by the manufacturer or its distributors and shall be available for inspection at the job site at all time. The engineer need not reseal the copies.
8. Failure to comply with any section of this Acceptance shall be cause for termination and removal of Acceptance.
9. This Notice of Acceptance consists of pages 1, 2 and this last page 3.

**END OF THIS ACCEPTANCE**

  
\_\_\_\_\_  
Raul Rodriguez, Chief  
Product Control Division

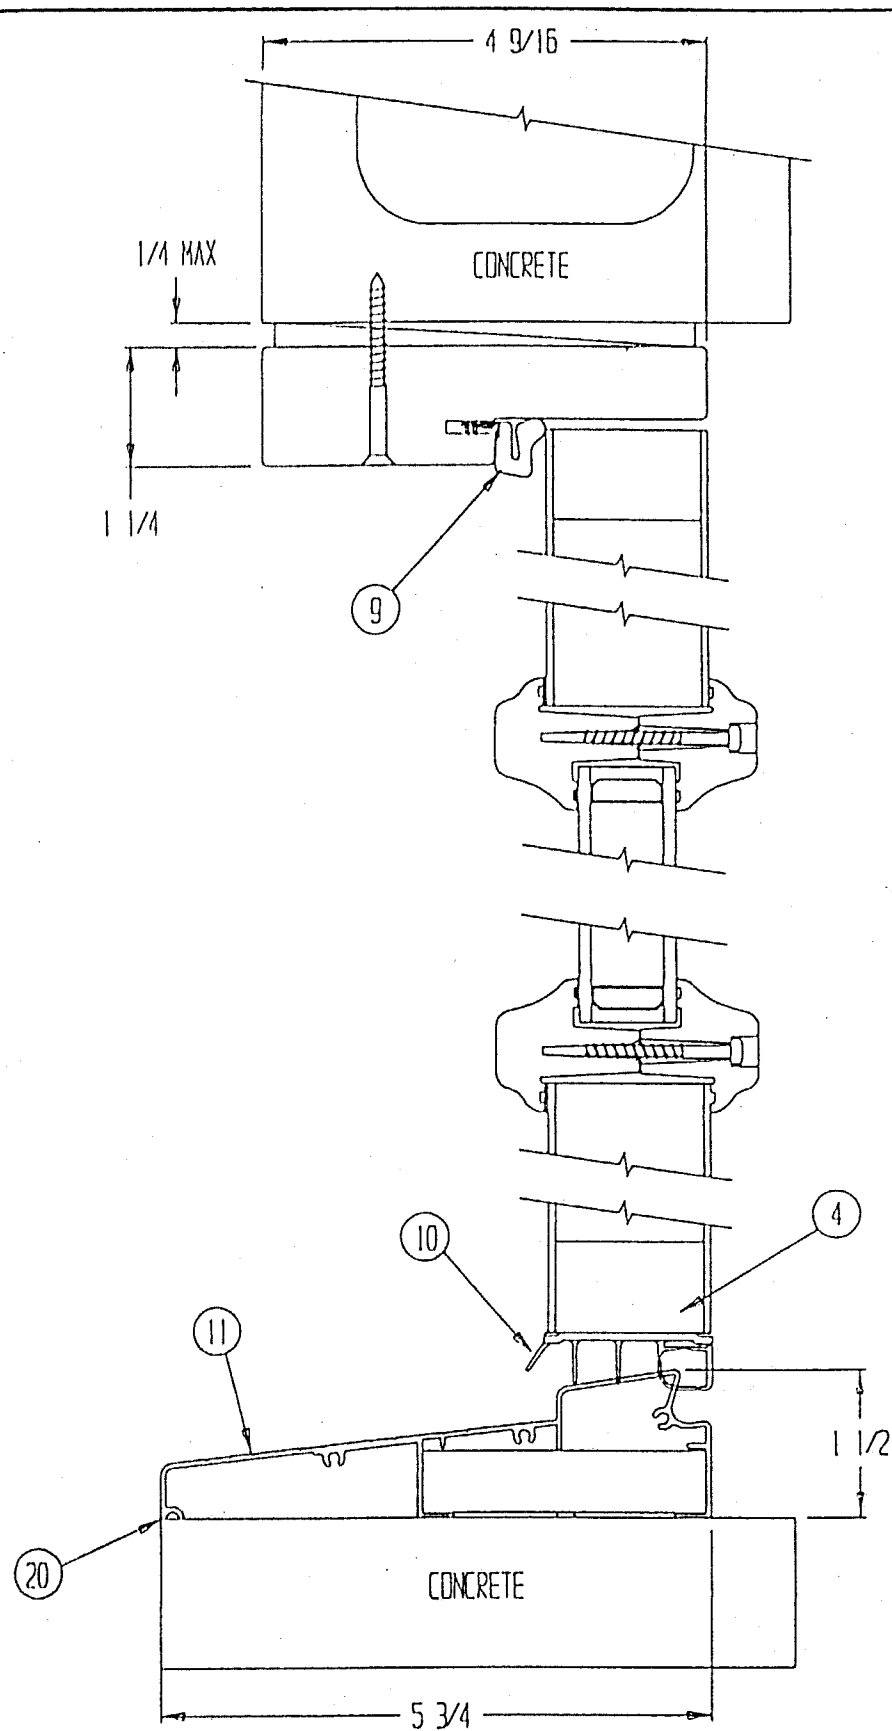

SECTION C-C

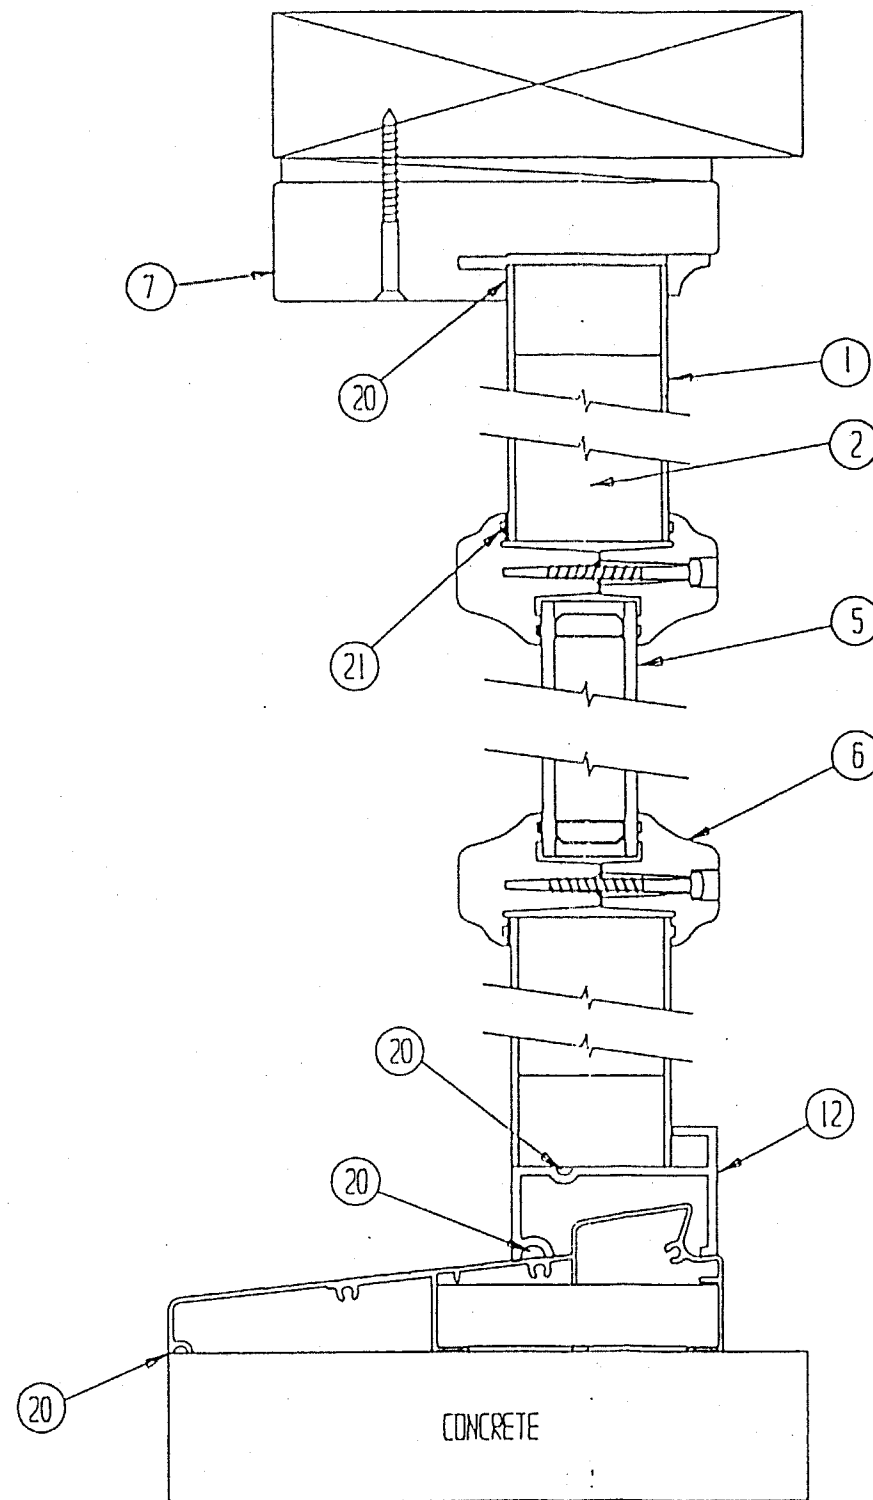

SECTION B-B

DESIGN PRESSURE RATING	
POSITIVE	+ 45.33 psf (If water test not required) + 30.0 psf (If water test required)
NEGATIVE	- 50.67 psf

# PRODUCT RENEWED

ACCEPTANCE NO. 01-0912.04

EXPIRATION DATE September 29, 2006

By [Signature]  
PRODUCT CONTROL DIVISION  
BUILDING CODE COMPLIANCE OFFICE

APPROVED AS COMPLYING WITH THE  
SOUTH FLORIDA BUILDING CODE  
DATE October 19, 2000  
BY [Signature]  
PRODUCT CONTROL DIVISION  
BUILDING CODE COMPLIANCE OFFICE  
ACCEPTANCE NO. 00-0928.02

REV	DESCRIPTION	DATE
A	REVISED DVG PER BCCO PRODUCT CONTROL DIVISION	1-8-99
B	REVISED SHEET 2	2-3-99

26	AS RECD	COVE HOLDING
25	23	#10 X 2 1/2" SCREWS
24	2	#12 X 2 1/2" SCREWS
23	6	#10 X 3/4" SCREWS
22	1	.05 X 4' X 6' STEEL PLATE
21	AS RECD	STRUCTURAL SILICONE BEADING COMPOUND AROUND ENTIRE PERIMETER OF LITE
20	AS RECD	SEALANT
19	2	WEATHERSEAL PADS
18	2	SECURITY BACKING PLATE
17	2	SECURITY STRIKE PLATE
16	3	4' X 4' THERMA-TRU BRAND SELF-LOCATING HINGES SECURED 1/4" #10 X 2 1/2" FLWS (2 TOP - 1 CENTER AND BOTTOM) AND 8 #10 X 3/4" FLWS
15	4	2 1/2" STAPLES
14	1	KYIKSET 660 SERIES DEAD BOLT
13	1	KYIKSET 400 SERIES LOCK SET
12	1	INACTIVE DOOR BOTTOM
11	1	5 3/4' X 1 1/2' INSULATING SILL
10	1	DUAL CURDMETER ACTIVE DOOR SWEEP
9	AS RECD	THERMA-TRU BRAND COMPRESSION WEATHERSTRIP
8	1	2' X 3 9/16" WOOD MULLION
7	3	4 9/16' X 1 1/4" WOOD JAMBS
6	4	1 3/8' X 1' CELLULAR TON PLASTIC WITH #6 X 1 3/4" TYPE AB PAN HEAD PHILLIPS SCREWS
5	2	1' INSULATED GLASS UNIT - 1/8" TEMPERED GLASS WITH 3/4" SPACER
4	4	END RAILS
3	4	1 1/4' X 1 1/16" PINE STILES
2	AS RECD	POLYURETHANE FOAM CORE, 1.9 PCF DENSITY
1	4	.125 THICK FIBERGLASS SKIN
ITEM	QTY	DESCRIPTION

## BILL OF MATERIAL

## THERMA-TRU CORPORATION







TITLE: 6/0 X 6/8 FIBER-CLASSIC INSWING MODERATE CLIMATE PATIO

ORIGIN BY:	DATE:	SCALE:	DRAWING NO.:	REV:	SHEET:
R.F.	3-31-97	NONE	80122	8	1 OF 3

APPROVED AS COMPLYING WITH THE  
SOUTH FLORIDA BUILDING CODE  
DATE May 19, 2000  
BY [Signature]  
PRODUCT CONTROL DIVISION  
BUILDING CODE COMPLIANCE OFFICE  
ACCEPTANCE NO. 00-0207.07

APPROVED AS COMPLYING WITH THE  
SOUTH FLORIDA BUILDING CODE  
DATE APR 11 08 1999  
BY [Signature]  
PRODUCT CONTROL DIVISION  
BUILDING CODE COMPLIANCE OFFICE  
ACCEPTANCE NO. 99-0223.01

REV	DESCRIPTION	DATE
8	REVISED DOOR THICKNESS DIM & MASONRY SCREW	2-3-99

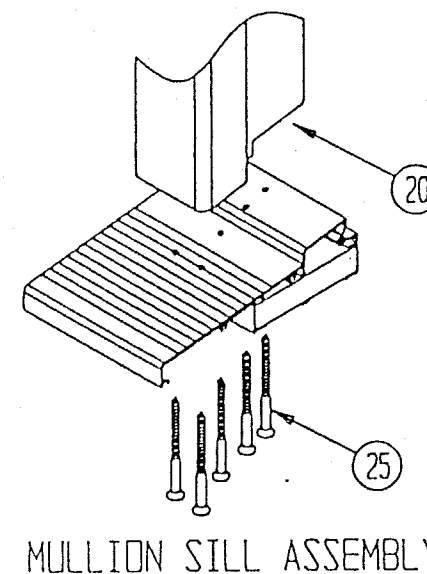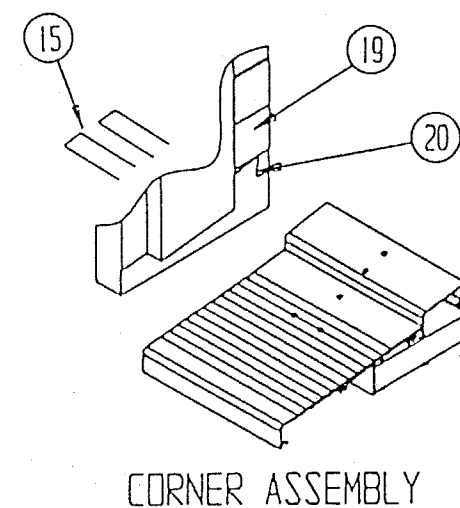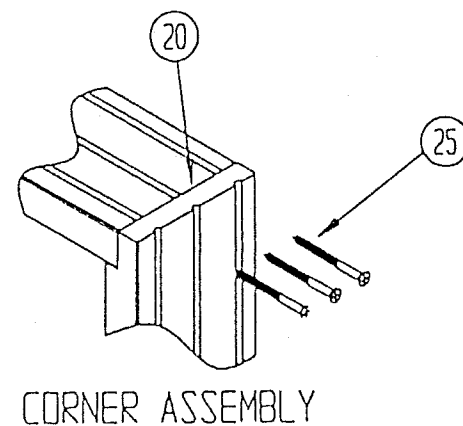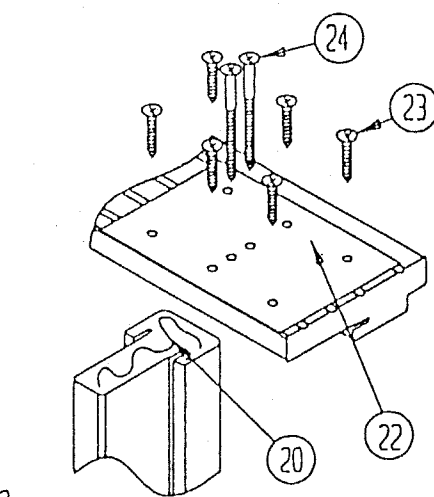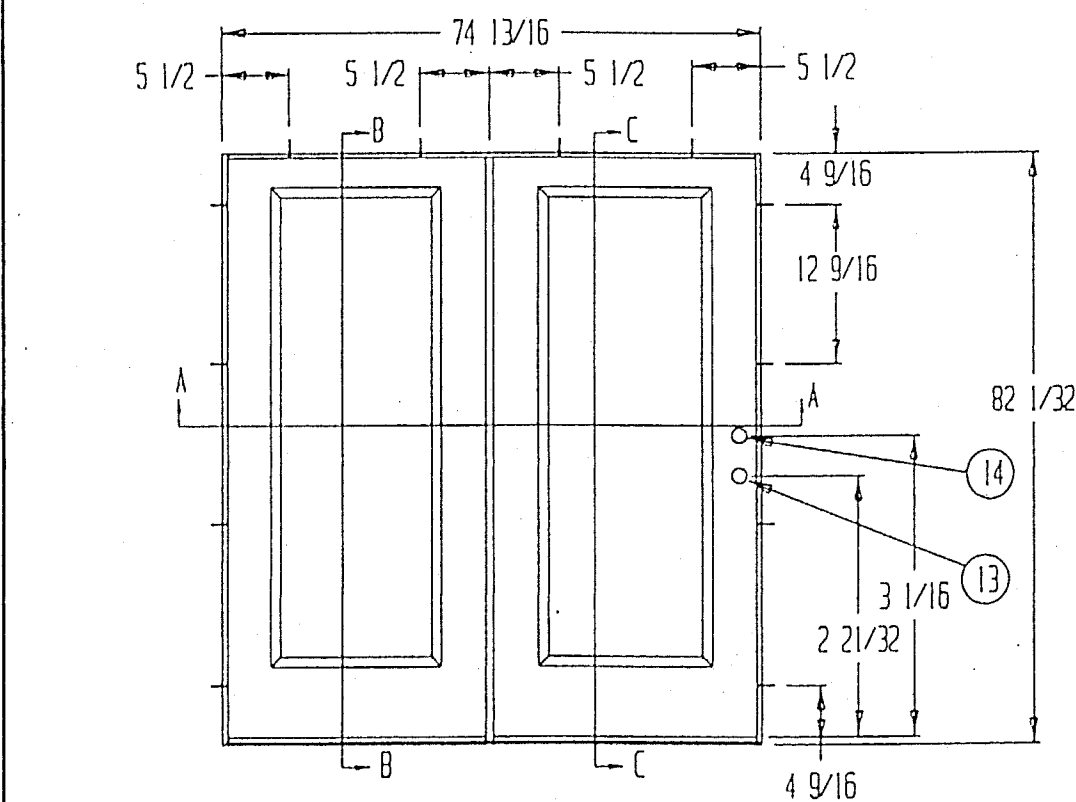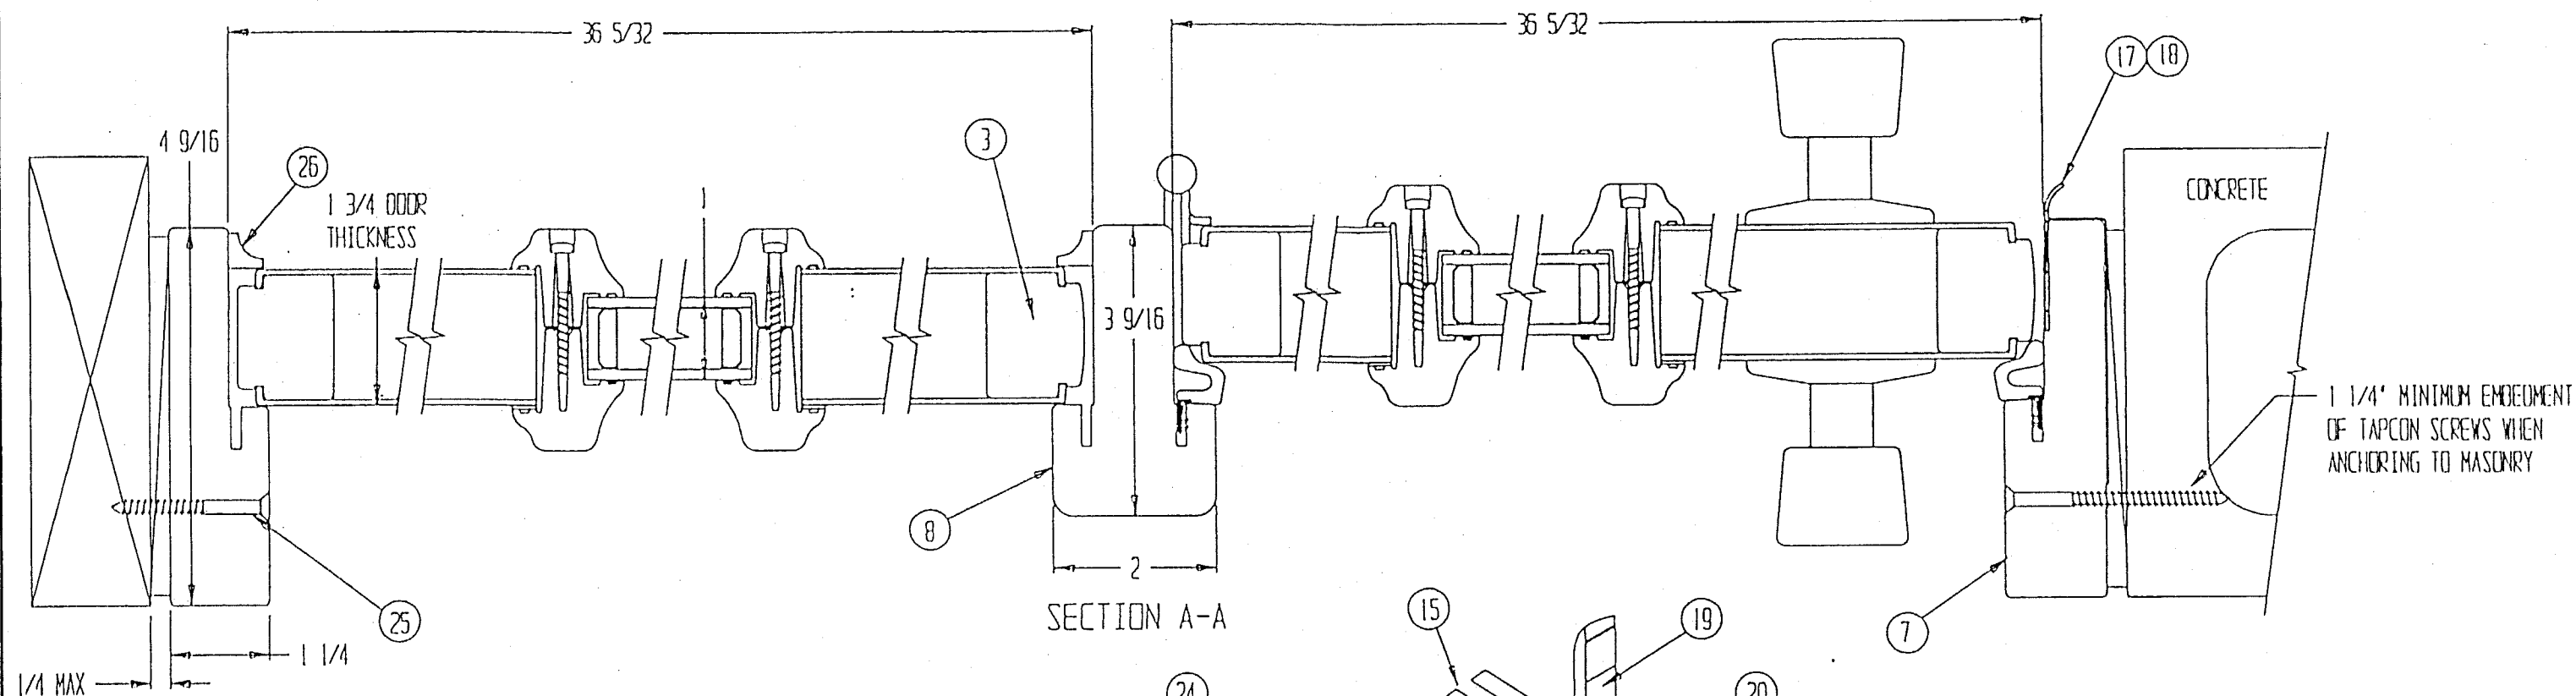

# PRODUCT RENEWED

ACCEPTANCE No. 01-0912.04  
 EXPIRATION DATE September 29, 2006  
 BY *Manuel Serriz*  
 PRODUCT CONTROL DIVISION  
 BUILDING CODE COMPLIANCE OFFICE

APPROVED AS COMPLYING WITH THE  
 SOUTH FLORIDA BUILDING CODE  
 DATE October 19, 2000  
 BY *Manuel Serriz*  
 PRODUCT CONTROL DIVISION  
 BUILDING CODE COMPLIANCE OFFICE  
 ACCEPTANCE NO. 00-0928.02

# THERMA-TRU CORPORATION





TITLE: 6/0 X 6/8 FIBER-CLASSIC INSWING MODERATE CLIMATE PATIO

DRAWN BY: R.F. DATE: 3-31-97 SCALE: NONE DRAWING NO.: 80122 REV: 8 DATE: 2 OF 3

APPROVED AS COMPLYING WITH THE  
 SOUTH FLORIDA BUILDING CODE  
 DATE May 19, 2000  
 BY *Manuel Serriz*  
 PRODUCT CONTROL DIVISION  
 BUILDING CODE COMPLIANCE OFFICE  
 ACCEPTANCE NO. 00-0207.07

APPROVED AS COMPLYING WITH THE  
 SOUTH FLORIDA BUILDING CODE  
 DATE 08/11/00  
 BY *Manuel Serriz*  
 PRODUCT CONTROL DIVISION  
 BUILDING CODE COMPLIANCE OFFICE  
 ACCEPTANCE NO. 00-0223.01

REV	DESCRIPTION	DATE
A	REVISED OYG PER BCCO PRODUCT CONTROL DIVISION	1-8-99
B	REVISED SHEET 2	2-3-99

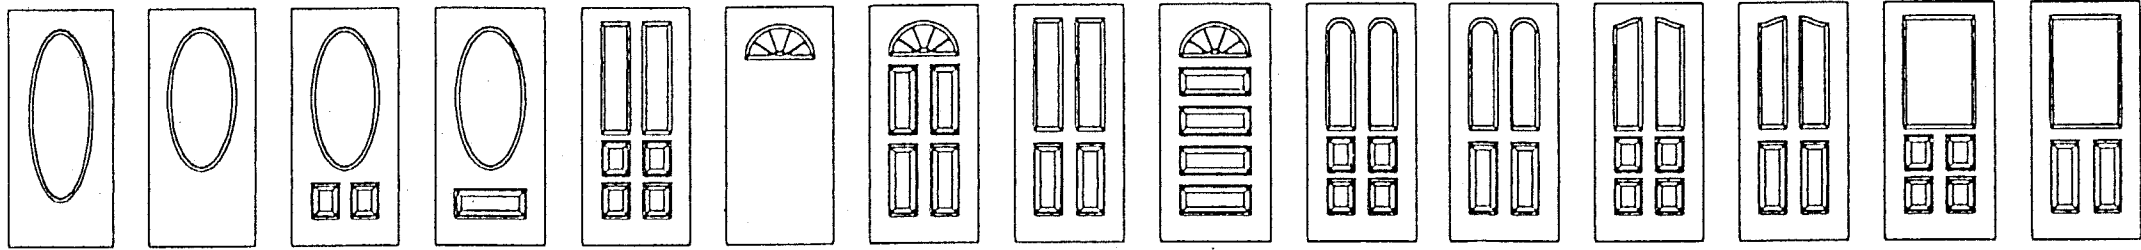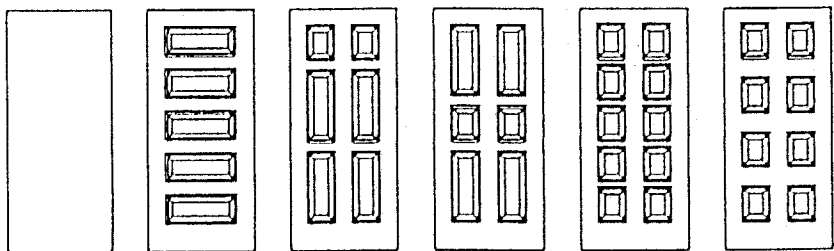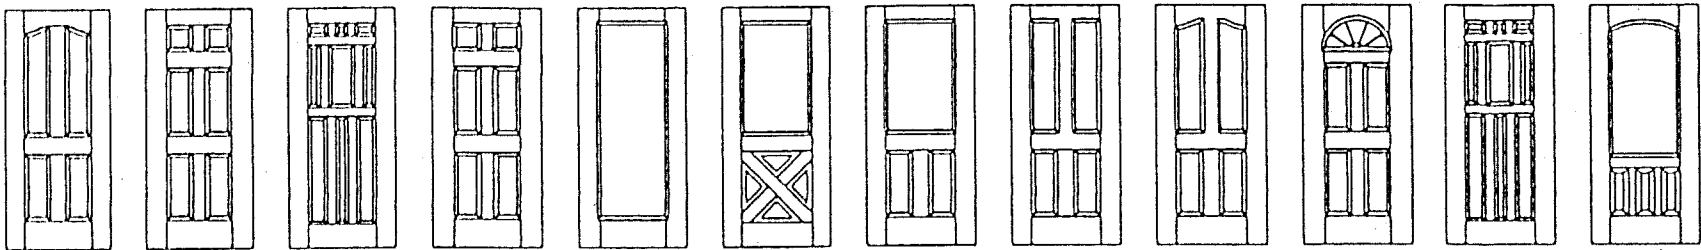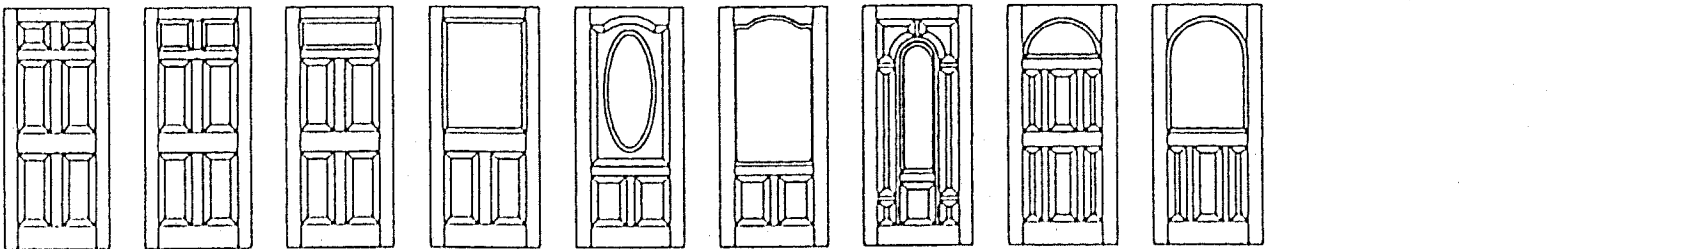

**PRODUCT RENEWED**

ACCEPTANCE No. 01-0912.04  
 EXPIRATION DATE September 29, 2006  
 By [Signature]  
 PRODUCT CONTROL DIVISION  
 BUILDING CODE COMPLIANCE OFFICE

APPROVED AS COMPLYING WITH THE  
 SOUTH FLORIDA BUILDING CODE  
 DATE October 19, 2000  
 BY [Signature]  
 PRODUCT CONTROL DIVISION  
 BUILDING CODE COMPLIANCE OFFICE  
 ACCEPTANCE NO. 00-0928-02

**THERMAOTRU CORPORATION**

TITLE: 6/0 X 6/8 FIBER-CLASSIC INSWING MODERATE CLIMATE PATIO

DRAWN BY:	DATE:	SCALE:	DRAWING NO.:	REV:	SHEET:
R.F.	3-31-97	NONE	00122	8	3 OF 3

APPROVED AS COMPLYING WITH THE  
 SOUTH FLORIDA BUILDING CODE  
 DATE May 19, 2009  
 BY [Signature]  
 PRODUCT CONTROL DIVISION  
 BUILDING CODE COMPLIANCE OFFICE  
 ACCEPTANCE NO. 00-0207-07

APPROVED AS COMPLYING WITH THE  
 SOUTH FLORIDA BUILDING CODE  
 DATE April 08, 1999  
 BY [Signature]  
 PRODUCT CONTROL DIVISION  
 BUILDING CODE COMPLIANCE OFFICE  
 ACCEPTANCE NO. 98-0223-01